


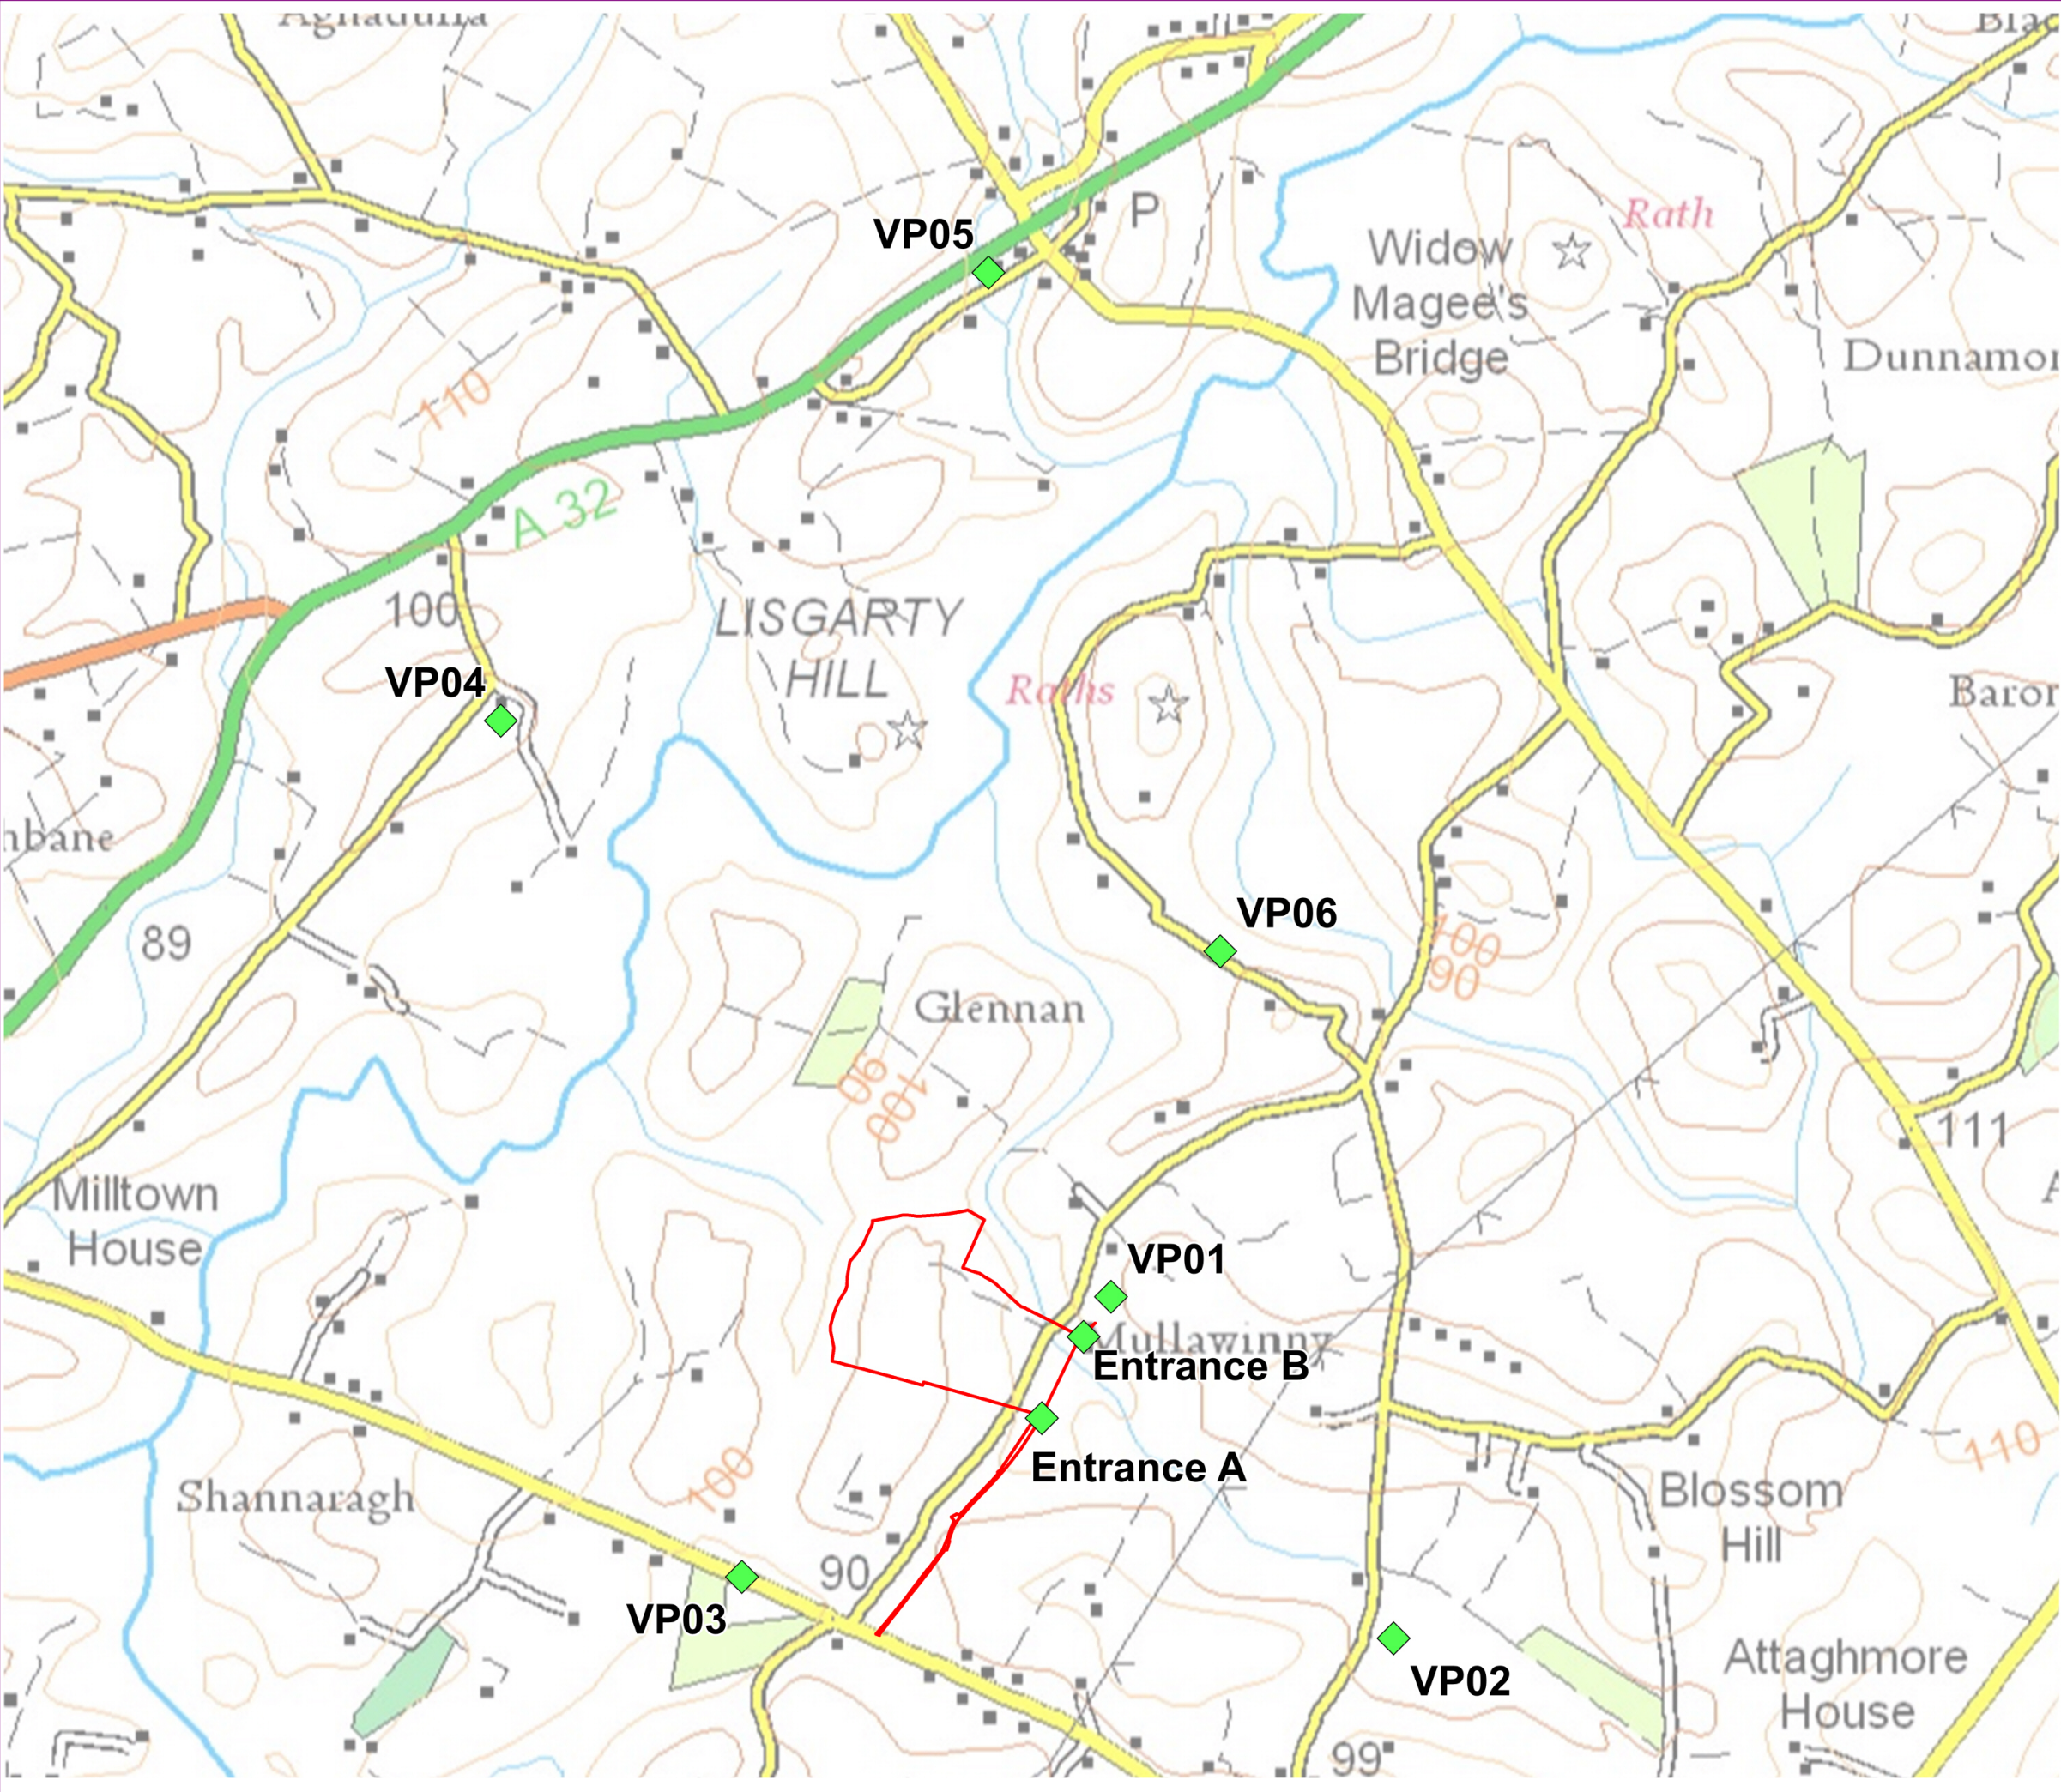

Legend

Boundary

Viewpoint

VIEWPOINTS DATA

VP01 Skreen Road	239627	365025
VP02 Mullawinny Road	240172	364366
VP03 Cavan Road	238915	364485
VP04 Lisgarty Road	238450	366136
VP05 Clanabogan Road	239391	367000
VP06 Glennan Road	239838	365691
Entrance A Skreen Road	239494	364790
Entrance B Skeen Road	239574	364947

rps
A TETRA TECH COMPANY

Elmwood House, 74 Boucher Road,
BELFAST, BT12 6RZ
T: 028 9066 7914

Client: **res**

Project: SHANERAGH BESS

Title: Viewpoints Map

Status	Drawn	Checked
Draft	PM	MP
Project Nr	Scale	Date
NI 02933	1:12,500 @ A3	Dec 2024

Fig No: 2


Projection:IRISH GRID 1965